


여주 도시계획시설(도로:소로2류183호) 결정(변경)(안)

1. 대상지 현황


■ 위성 및 지적도

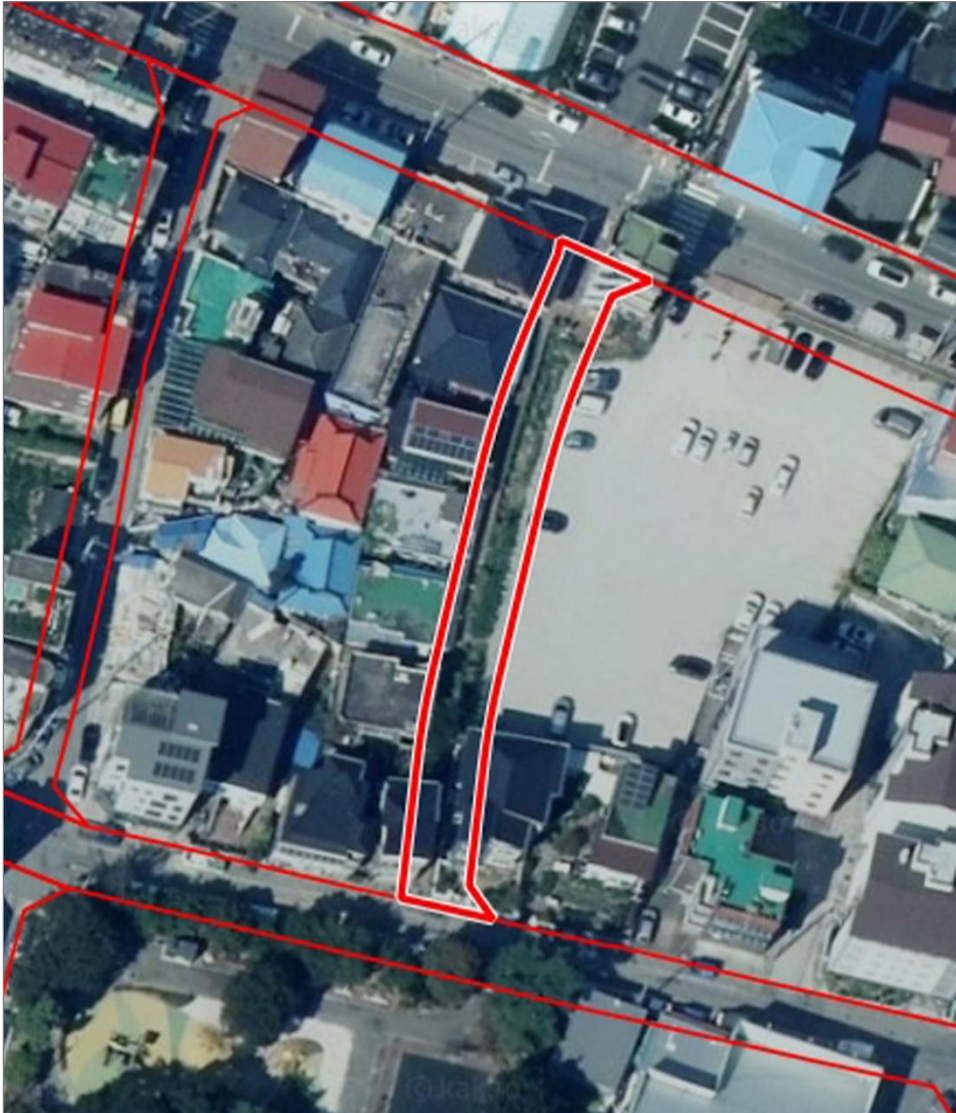

여주 도시계획시설(도로:소로2류183호) 결정(변경)(안)

2. 계획평면도


■ 종단면도

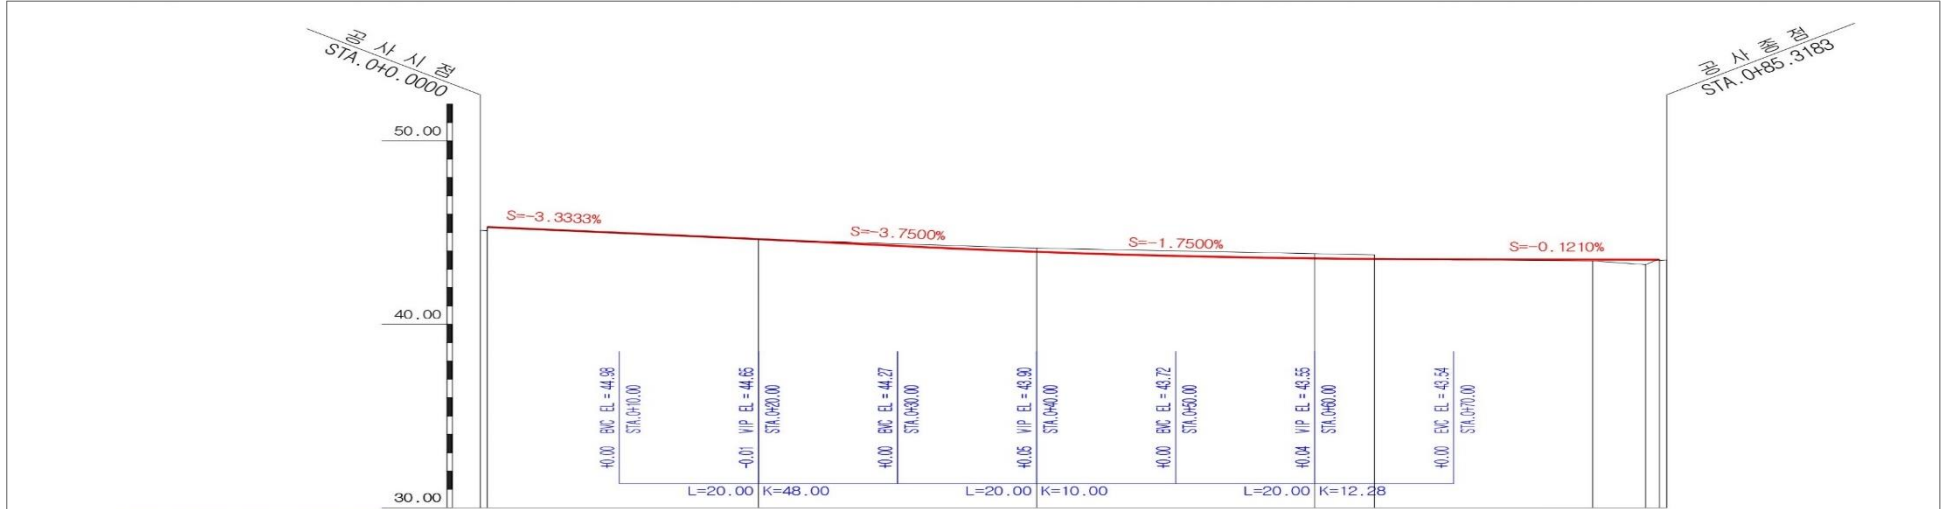

종 단 선 형	S=-3.3333%		S=-3.7500%		S=-1.7500%		S=-0.1210%	
절 성 고	45.300	44.650	43.900	43.550	43.520	43.530	43.520	43.520
계 획 고	45.30	44.64	43.95	43.50	43.51	43.53	43.52	43.52
지 반 고	45.12	44.70	44.18	43.86	43.54	43.54	43.52	43.50
측 점	0.00- 0.50	20.00-	40.00-	60.00-	80.00-	83.80-	85.32	

3. 계획평면도

■참고도면

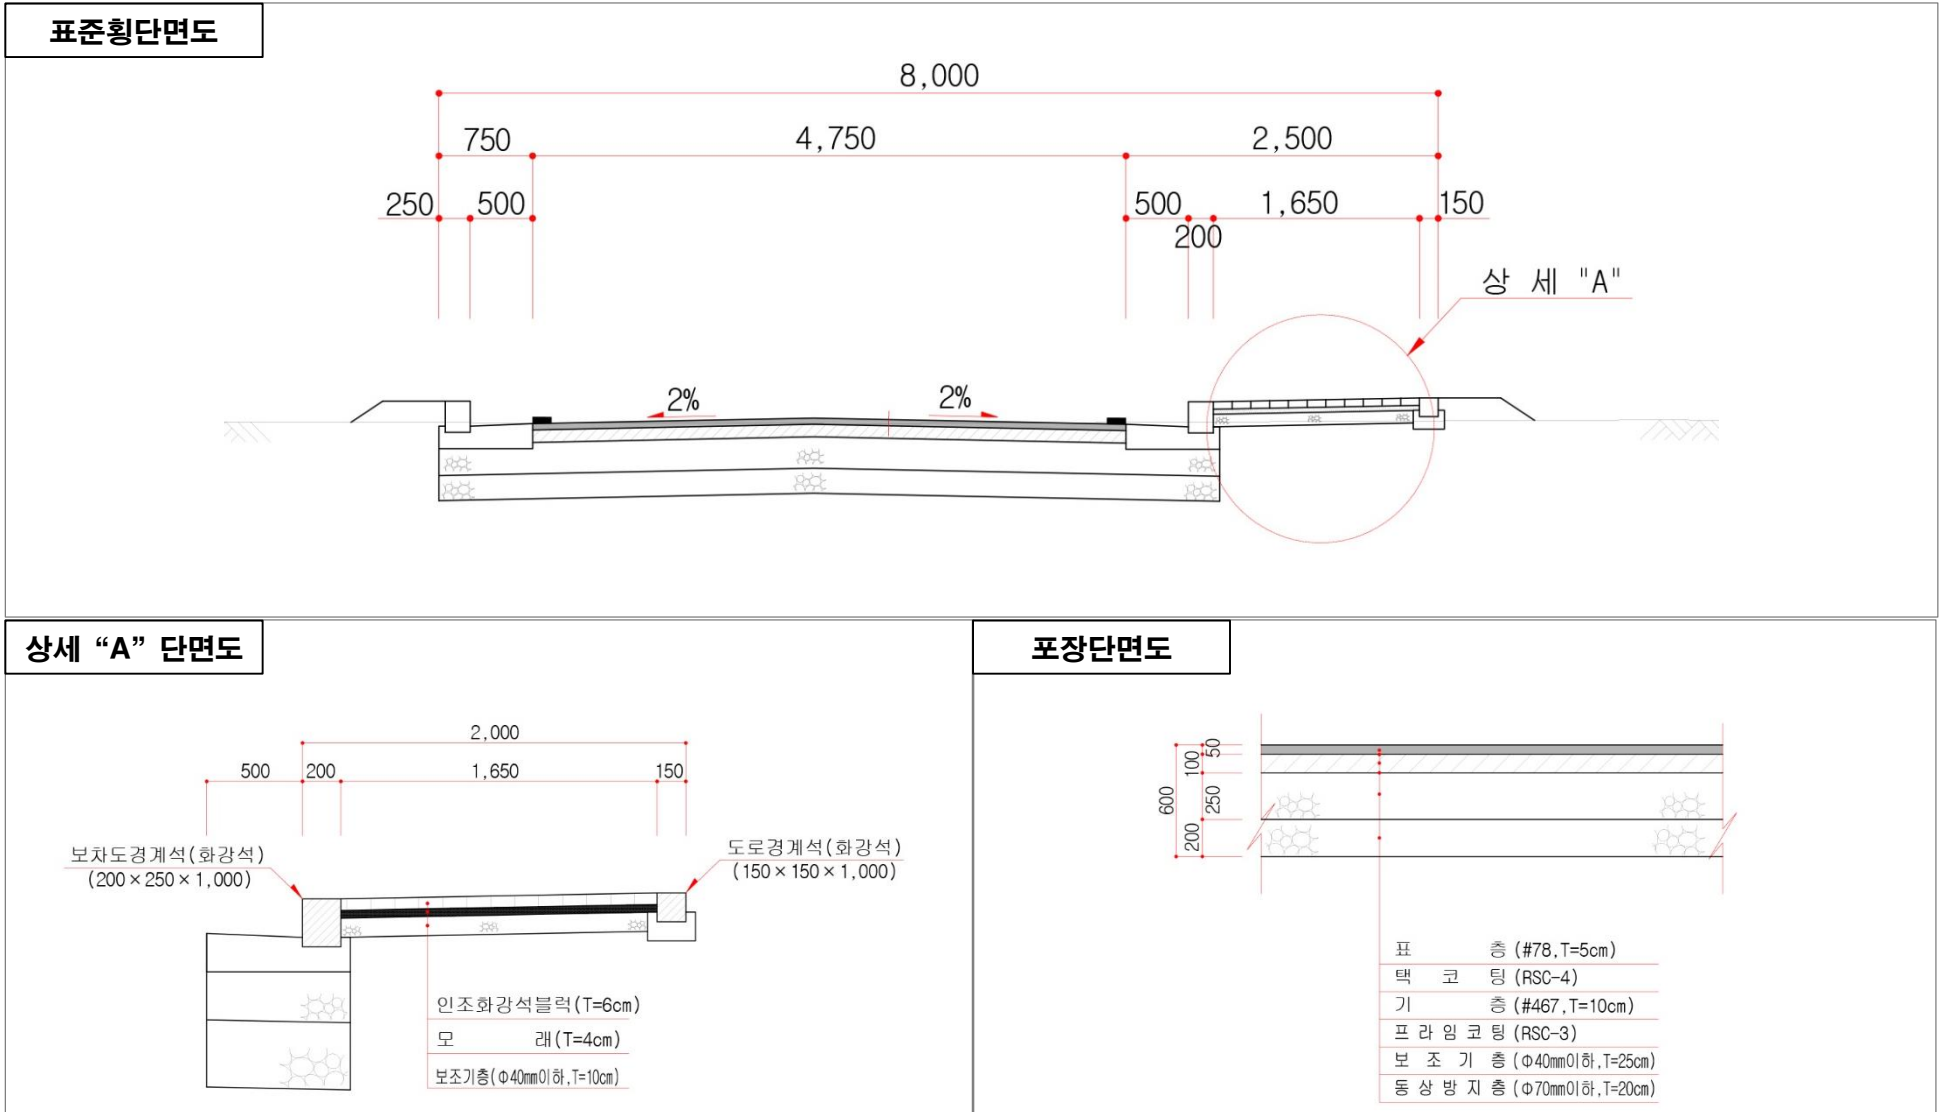

여주 도시계획시설(도로:소로2류183호) 결정(변경)(안)

4. 대상지 현황

■ 현황사진

